


② WEST ELEVATION  
1/16"=1'-0"

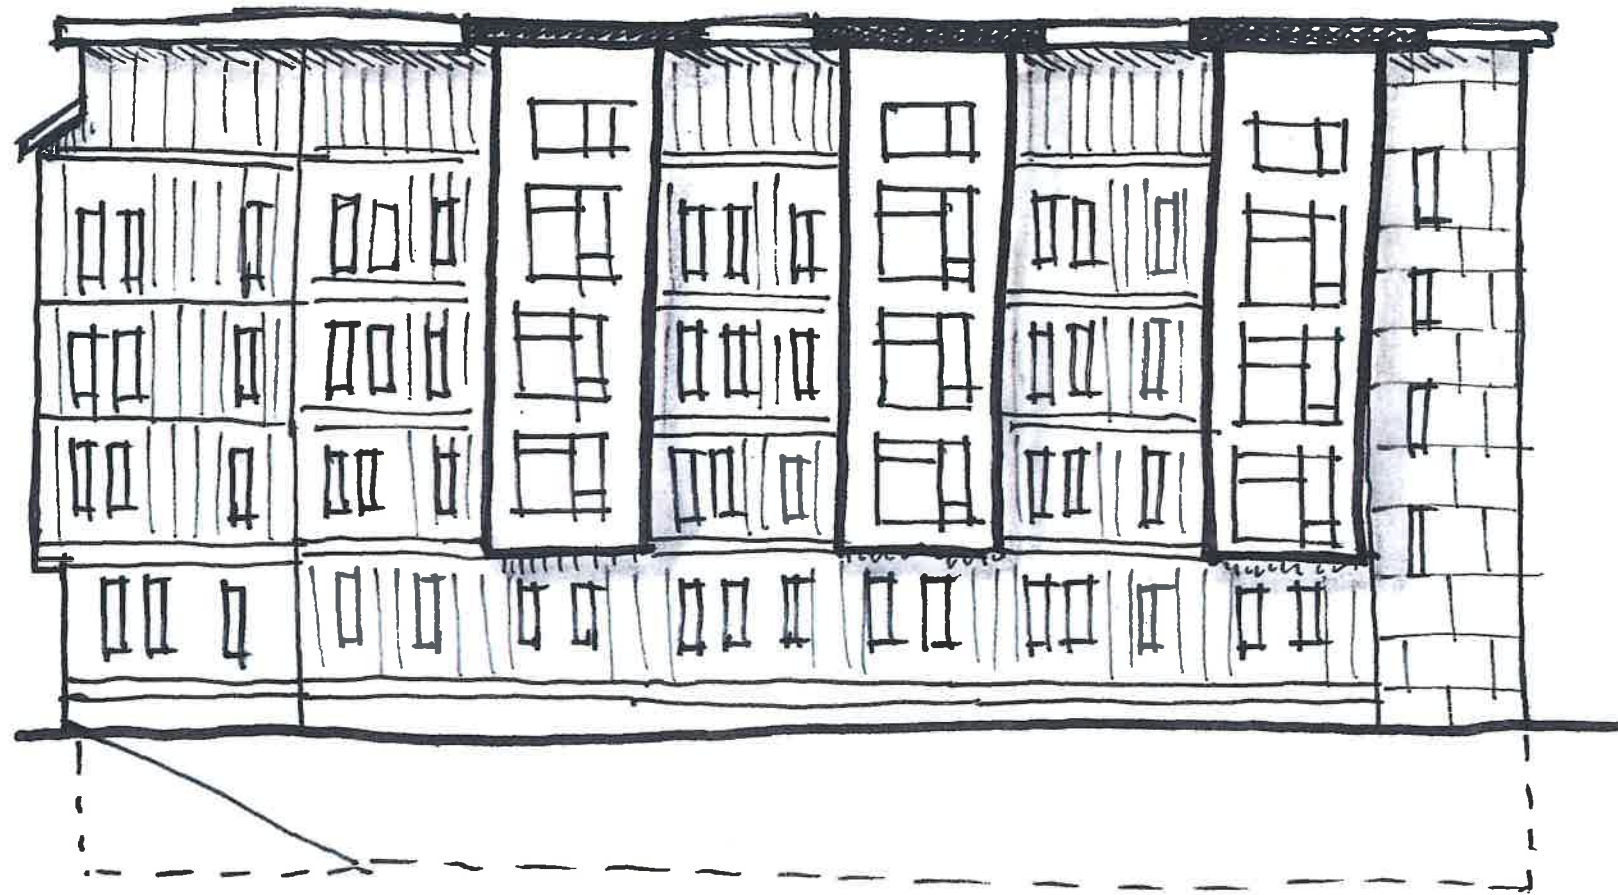


① SOUTH ELEVATION  
1/16"=1'-0"





② EAST ELEVATION  
1/16"=1'-0"

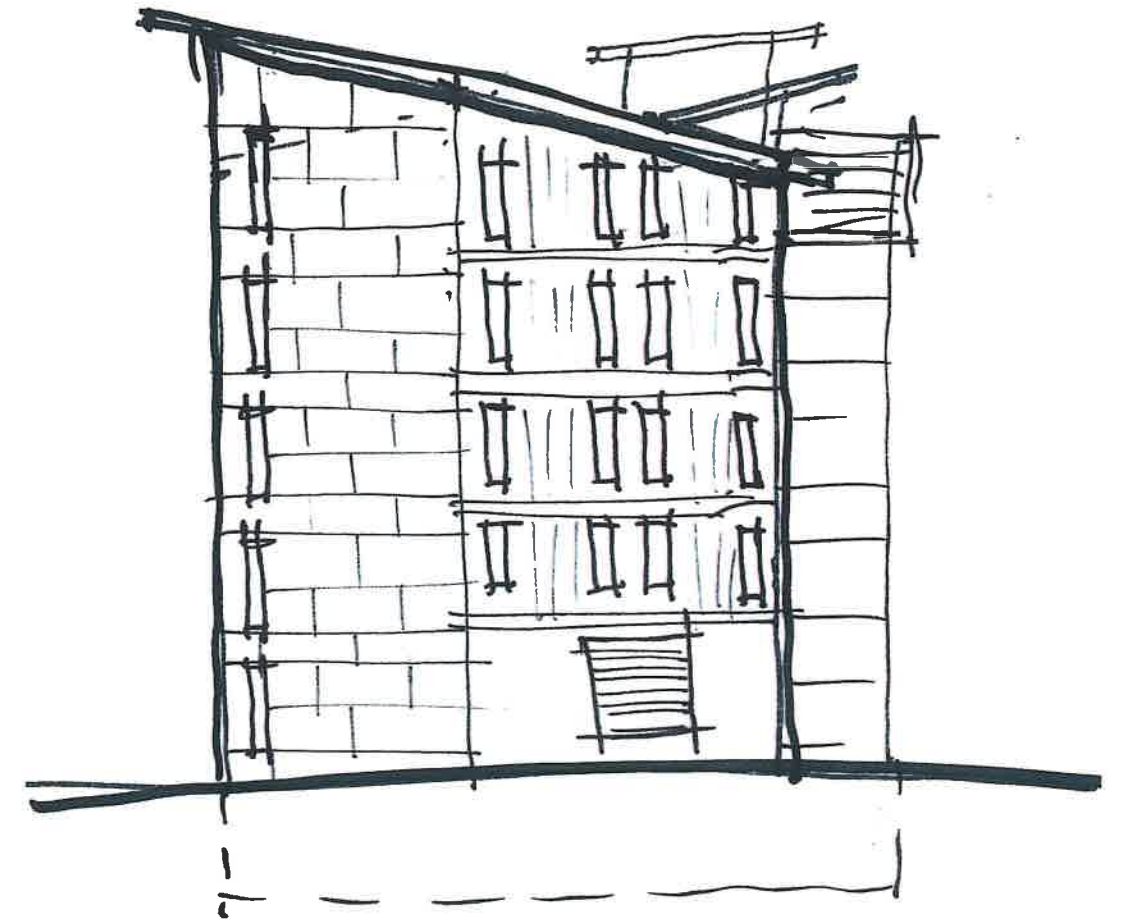

① NORTH ELEVATION  
1/16"=1'-0"

