


# Alternative C

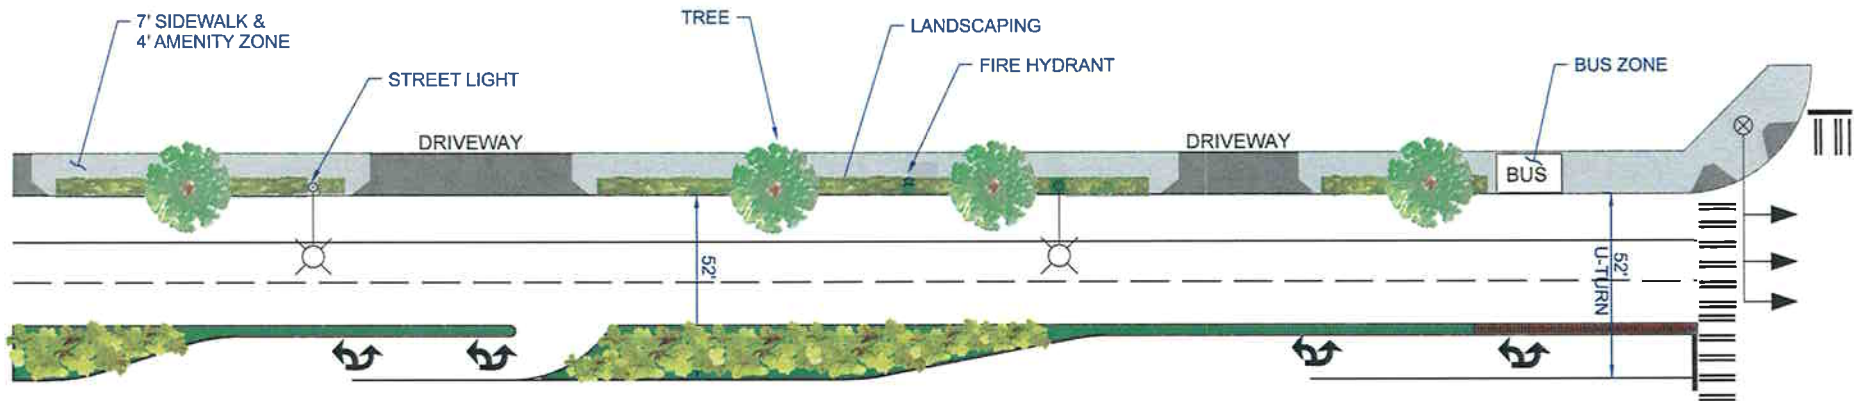

## Characteristics common to all three alternatives

- Two general-purpose lanes in each direction
- BAT lane in each direction
- Sidewalk
- Underground utilities
- Access management, left-turn and u-turn pockets
- Vegetation
- Proposed new signals at N 182nd Street and N 195th Street
- Widening at N 175th Street intersection for double left turns
- Improvements to Echo Lake Place (north of N 195th Street)
- Improvements to Midvale Avenue N (N 175th Street to N 183rd Street)

## Additional characteristics of Alternative C

- 110-foot cross section
- 4-foot vegetated amenity/utility zone between curb and sidewalk
- 7-foot sidewalk
- Landscaped medians for access management
- Shift west in the vicinity of N 175th Street and N 200th Street
- Light poles in the amenity zone
- Signal poles in sidewalk