
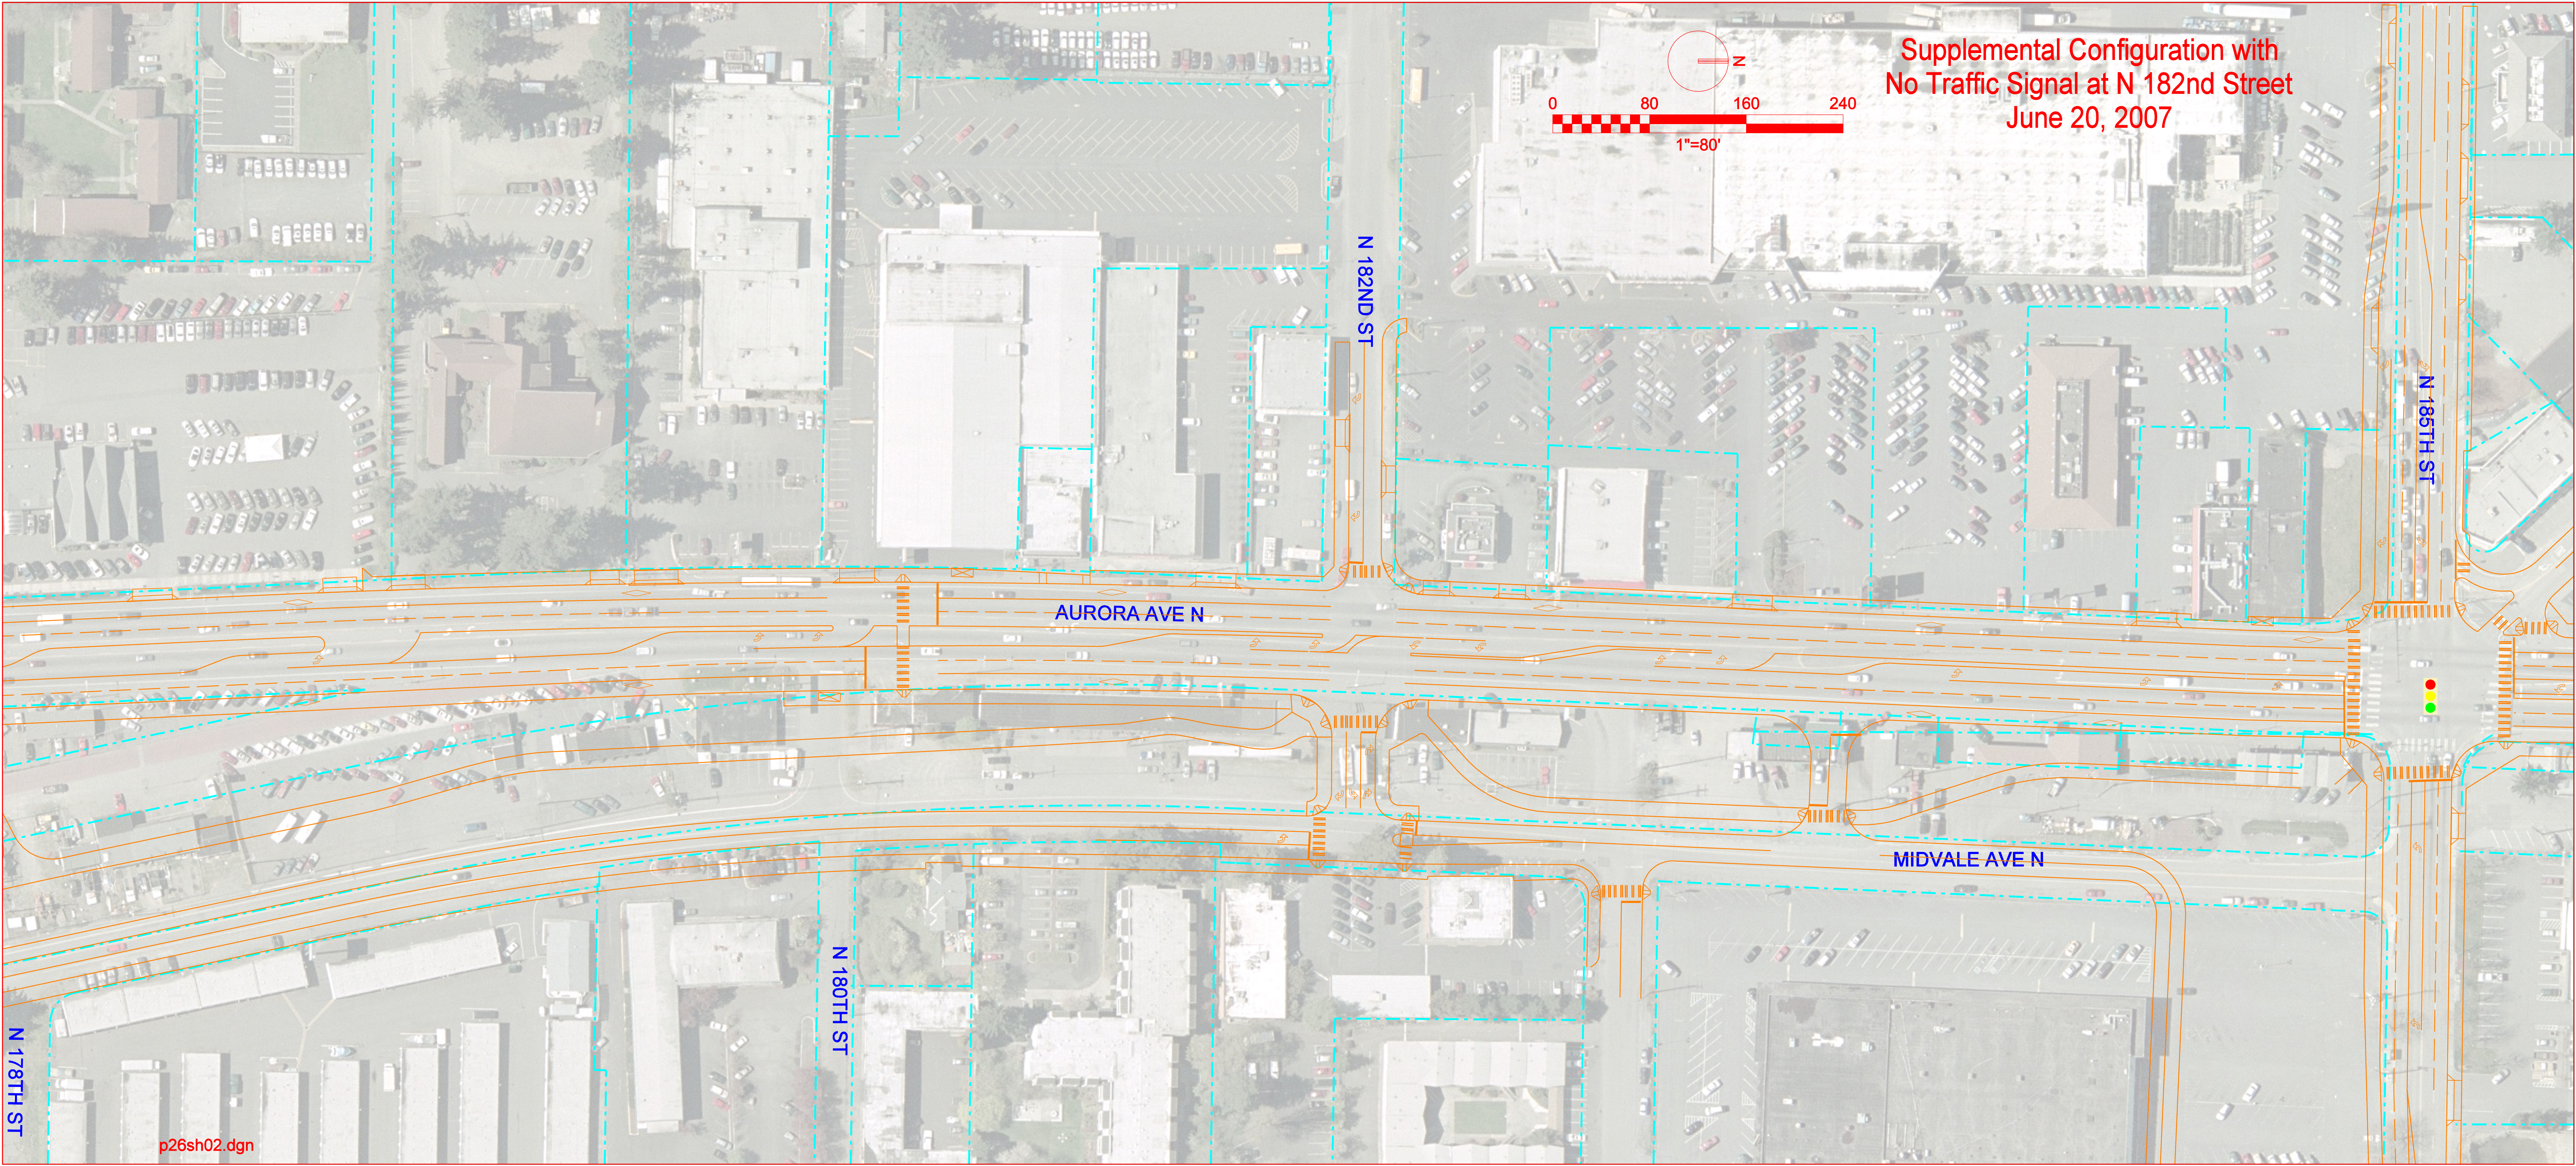


Supplemental Configuration with
No Traffic Signal at N 182nd Street
June 20, 2007

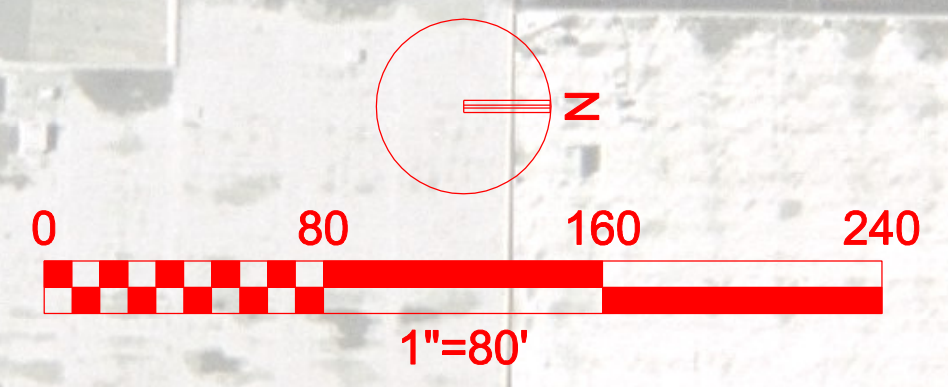

AURORA AVE N

MIDVALE AVE N

N 182ND ST

N 185TH ST

N 180TH ST

N 178TH ST